


Grundriss M 1:20

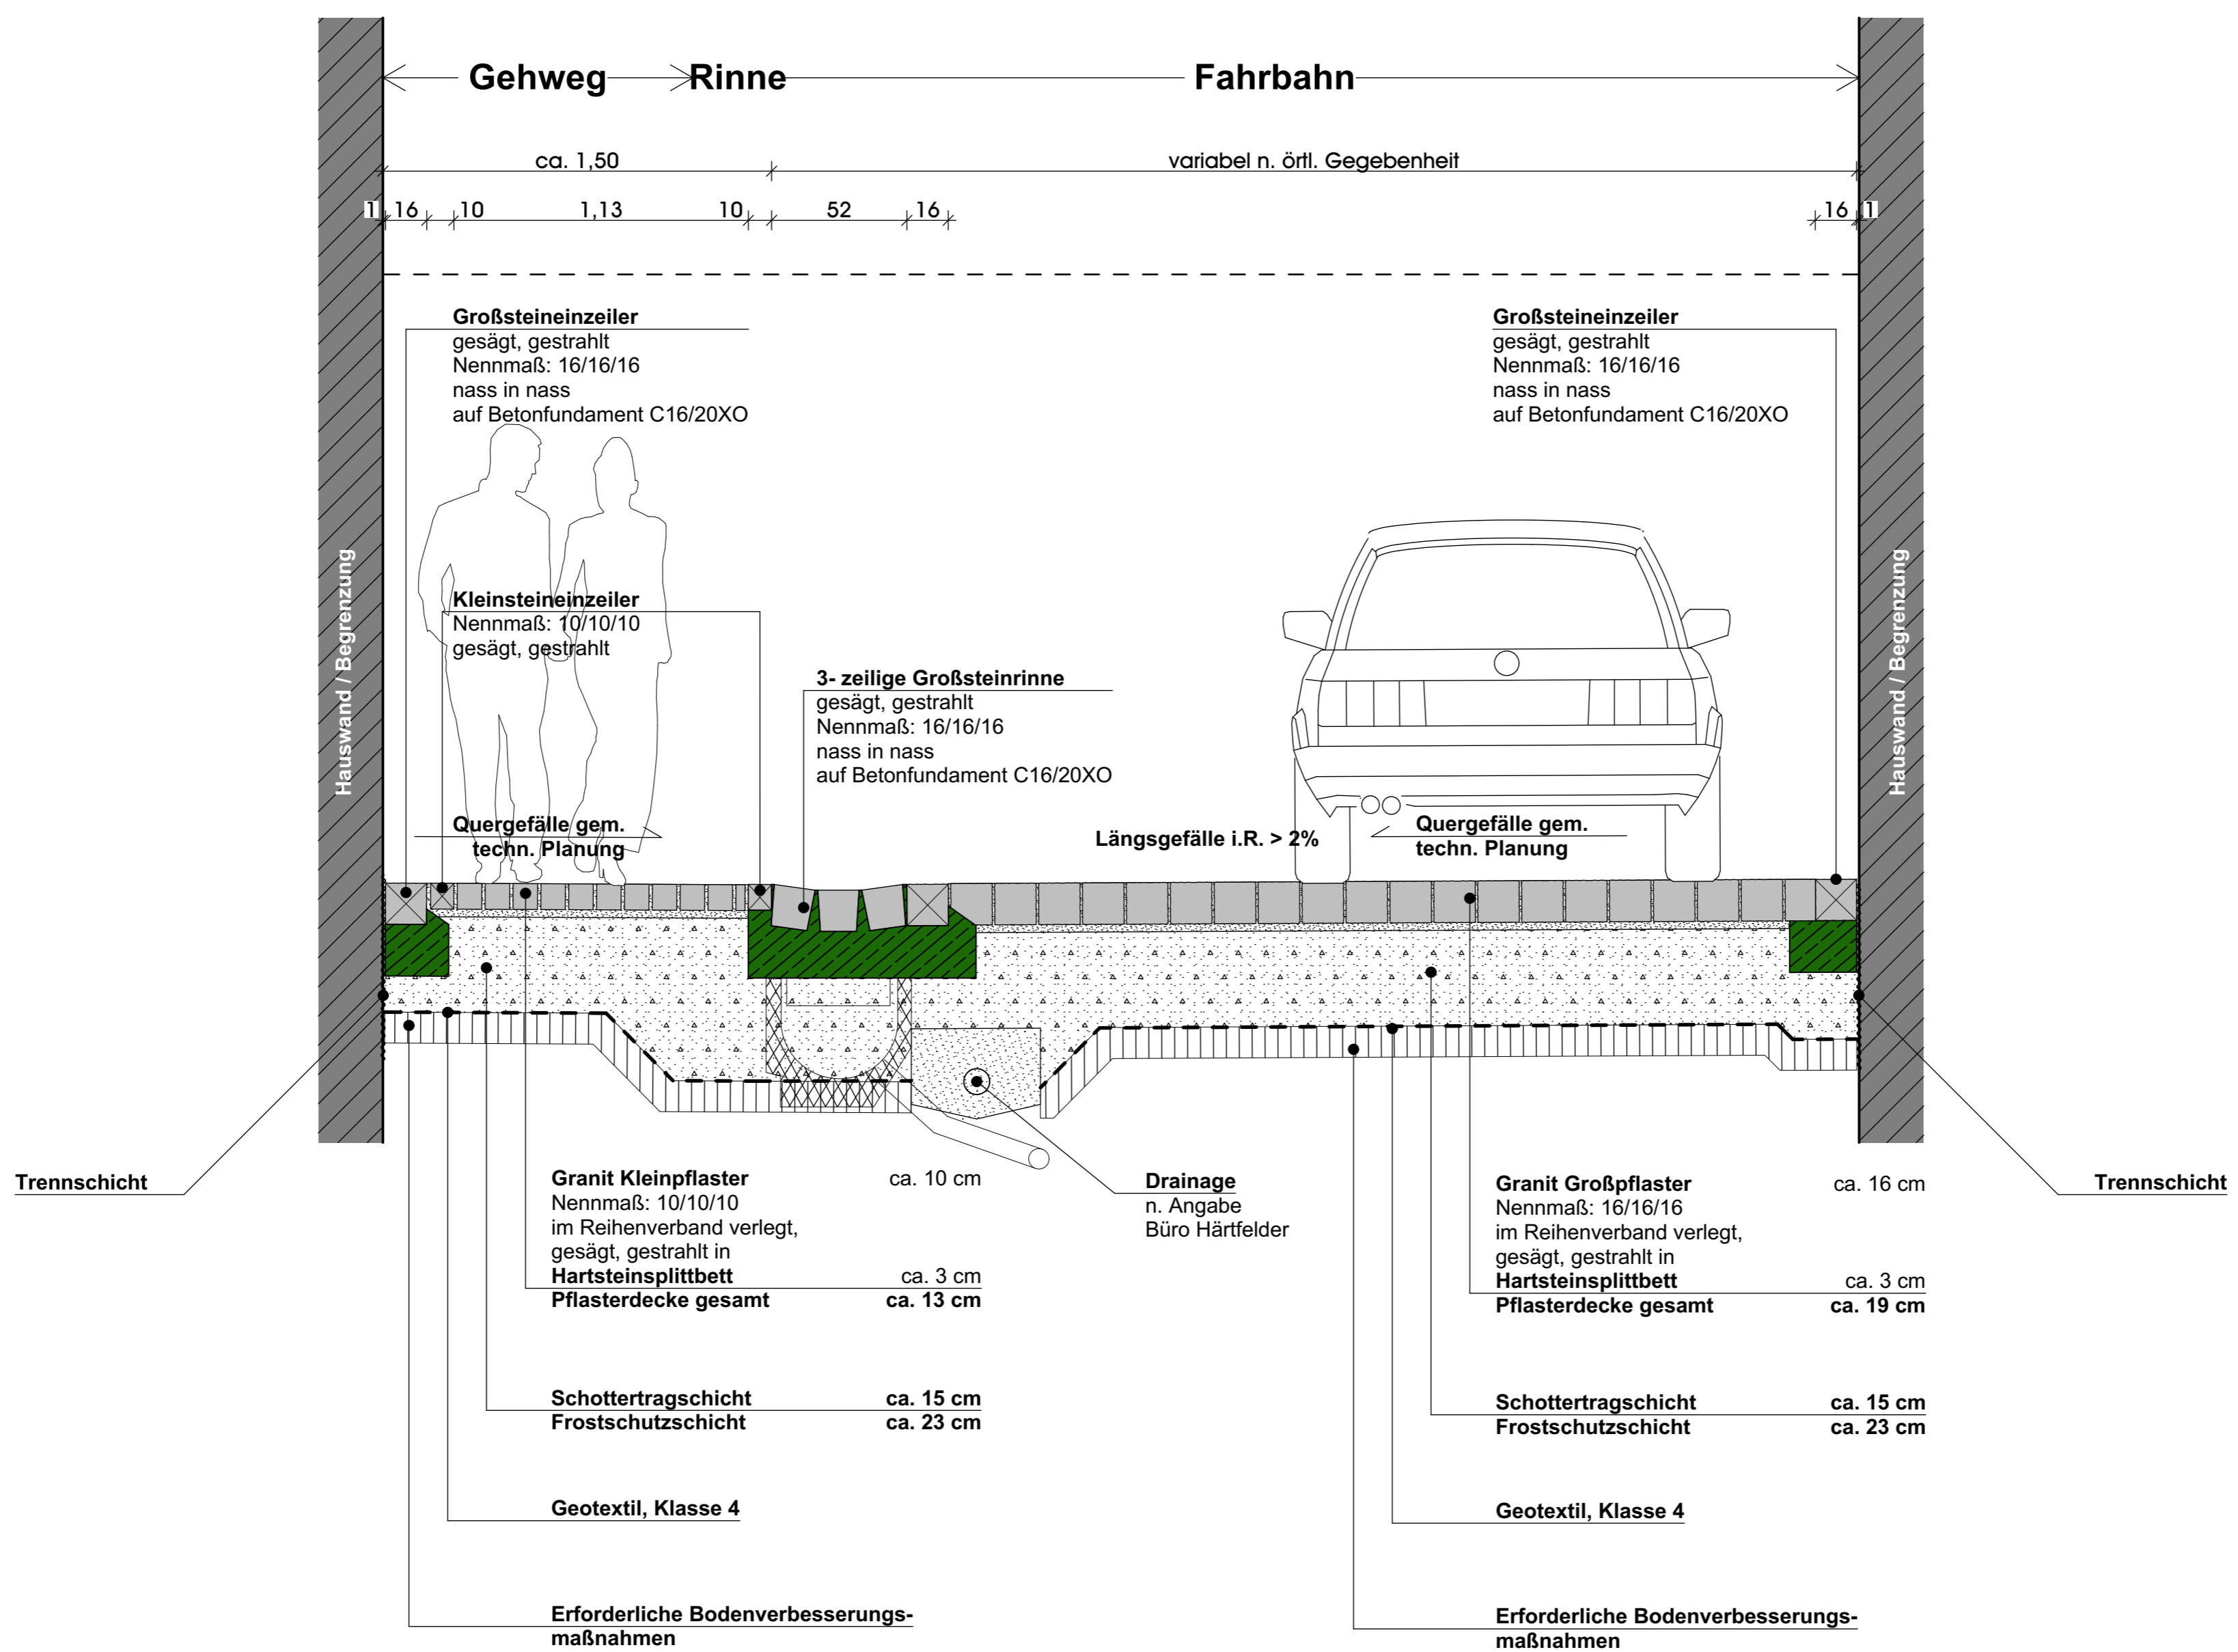

Schnitt 4-4 M 1:20